



CITY OF TWIN FALLS

NOTICE OF SPECIAL MEETING

Archway Project-Advisory Committee

March 13, 2017 8:30 AM

LOCATION: 305 3RD AVENUE EAST
CITY COUNCIL CHAMBERS

*** A quorum of the City Council may be in attendance***

Lisa Strickland
Administrative Assistant
208-735-7267



NOTICE OF AGENDA

PUBLIC MEETING

Archway Project

Ad Hoc Citizens Advisory Committee

Special Meeting

March 13, 2017 8:30 AM

City Council Chambers

305 3rd Avenue East Twin Falls, ID 83301

Archway Project Ad Hoc Citizen Advisory Committee Members:

Don Hall Elbert Davis Greg Middlekauff Jeanette Roe John Kapeleris Leonard Anderson Melissa Crane
Micah Campbell Nikki Boyd Paula Brown Sinclair Rex Lytle Ruth Pierce Tony Prater

Facilitator: Kathy Markus

Staff: Mitch Humble, Lisa Strickland, Kelly Weeks

I. CALL MEETING TO ORDER:

II. ITEMS OF DISCUSSION:

1. Review of Lytle Signs Archway Design
2. Council Presentation Monday March 13, 2017
3. Council Presentation of Award to Jay D Bryan and Jean Roberts with gift certificates

III. PUBLIC INPUT AND/OR ITEMS FROM THE COMMISSION/THE PUBLIC/CITY STAFF



IV. UPCOMING MEETINGS:

Next public meeting to be scheduled for **March 17, 2017 at 8:30 AM**

V. ADJOURN MEETING:

Si desea esta información en español, llame Leila Sanches al (208) 735-7287

Any person(s) needing special accommodations to participate in the above noticed meeting should contact Kathy Markus at (208) 735-7222 at least two (2) working days before the meeting.

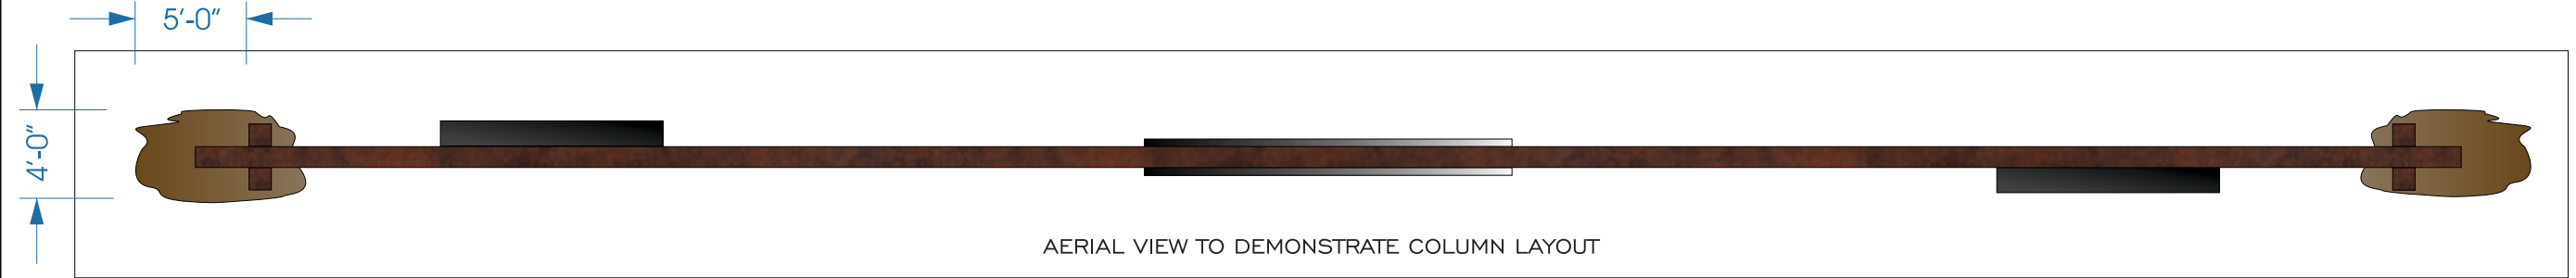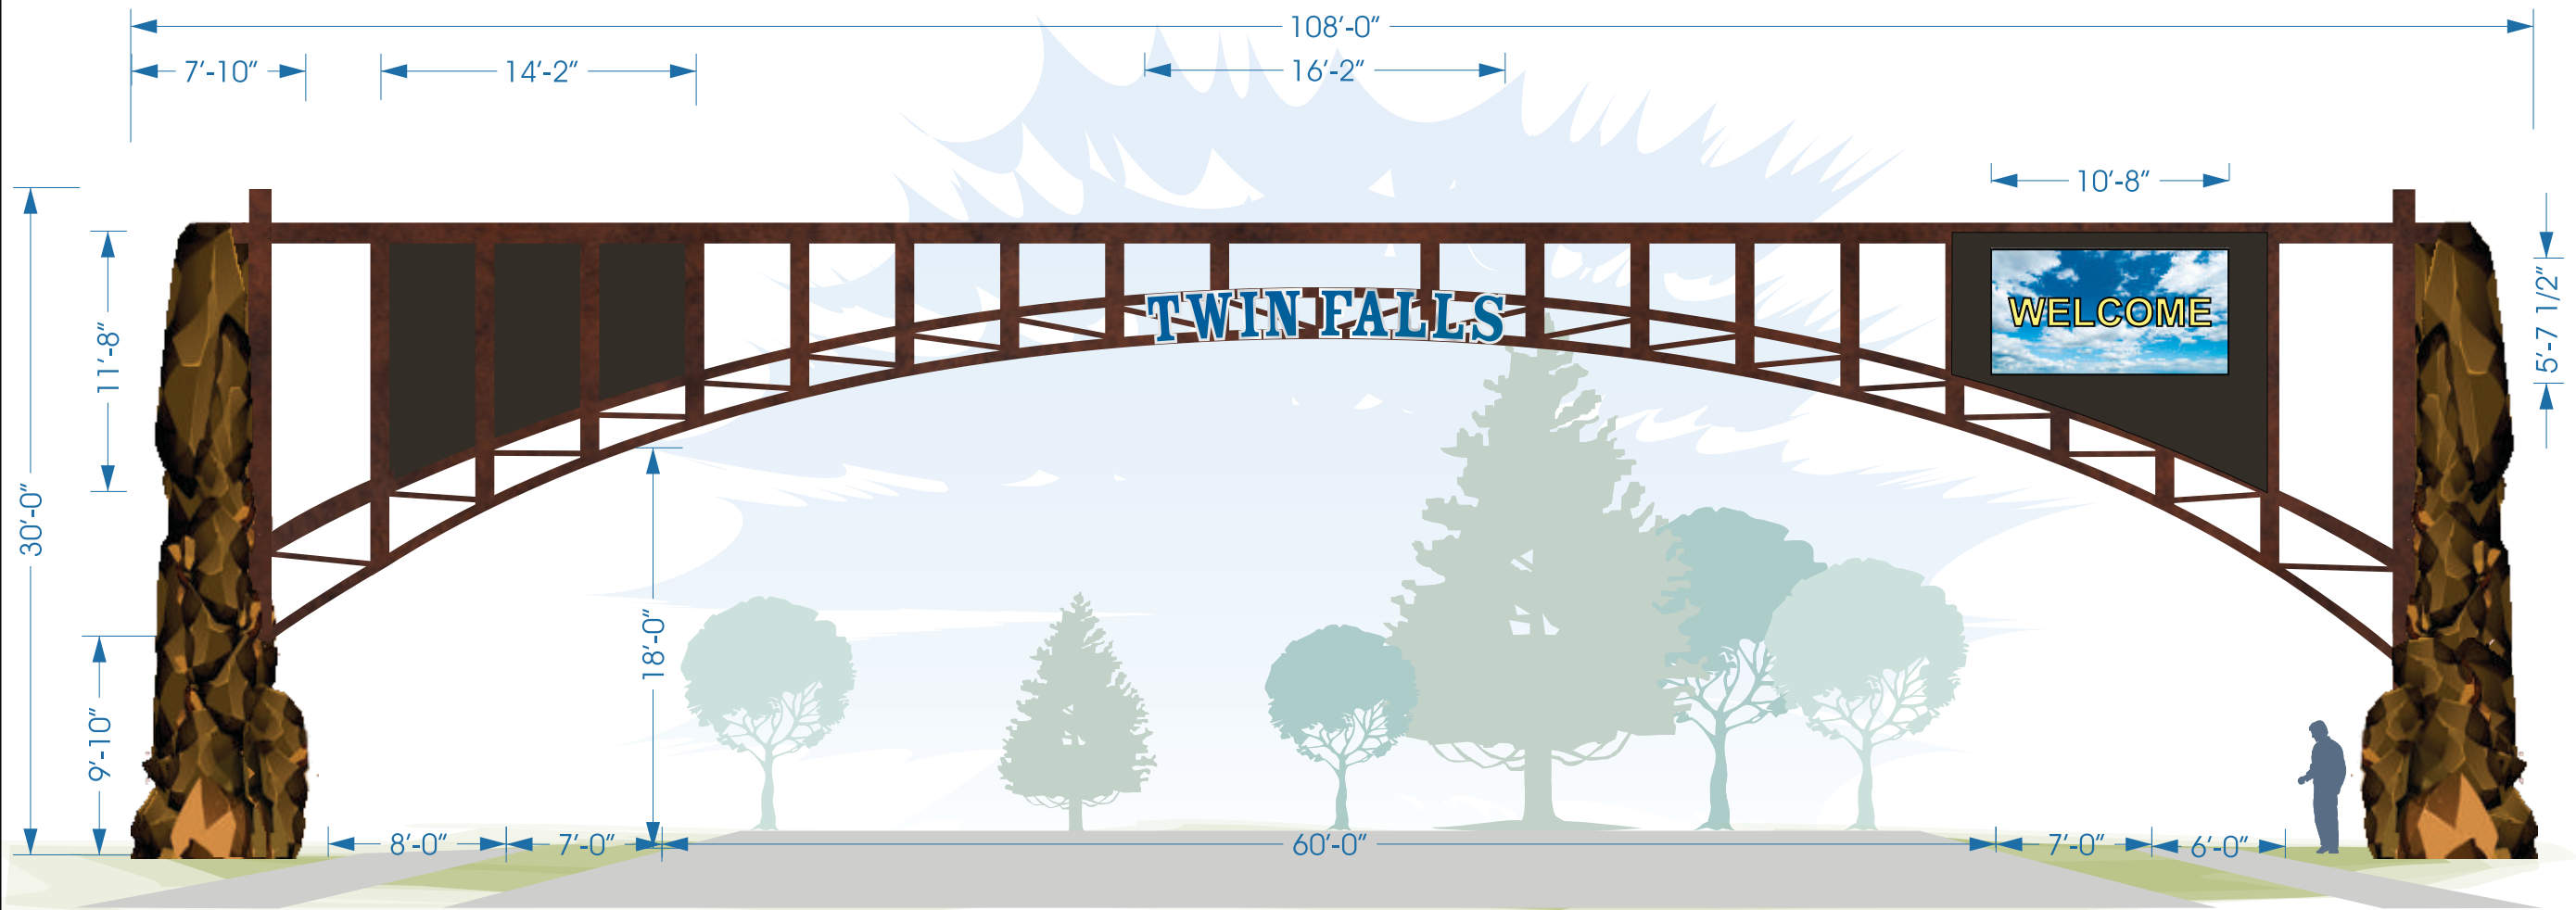

(1) D/F ENTRY WAY ARCH

Unauthorized use, reproduction and/or display shall render the infringer liable for up to \$150,000 in statutory damages, plus attorney fees and costs for each infringement under the U.S. Copyright Act (17 U.S.C. 412 & 504). THIS RENDERING IS CONCEPTUAL---COLORS MAY NOT REPRESENT ACTUAL FINISH---ILLUMINATED AND DAYLIGHT COLORS WILL VARY

CLIENT:	Twin Falls Archway Committee
ADDRESS:	Twin Falls, ID 83303
JOB LOCATION:	Twin Falls, Idaho
DATE:	3/6/2017
SCALE:	1/8" = 1'
ACCOUNT EXECUTIVE:	RL
DRAWN BY:	AS
FILENAME:	TWIN FALLS CITY\Entry Archway\Entry Archway - 29971 REV 3
QUOTE #:	29971
REVISIONS:	





Lytle Signs Inc.

Twin Falls Office
P.O. BOX 305
1925 KIMBERLY RD.
TWIN FALLS, IDAHO 83303
208.733.1739
1.800.621.6836
fax 208.736.8653

Boise/Meridian Office
2070 E. COMMERCIAL ST.
MERIDIAN, IDAHO 83642
208.388.1739
fax 208.388.3966
www.lytlesigns.com
sales@lytlesigns.com



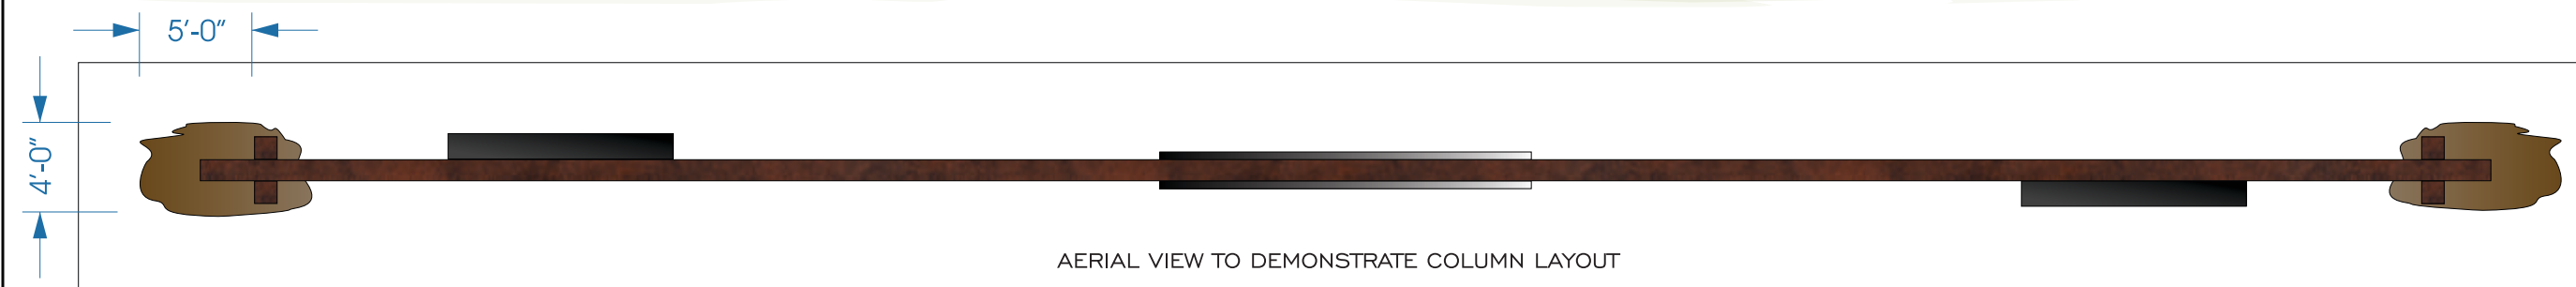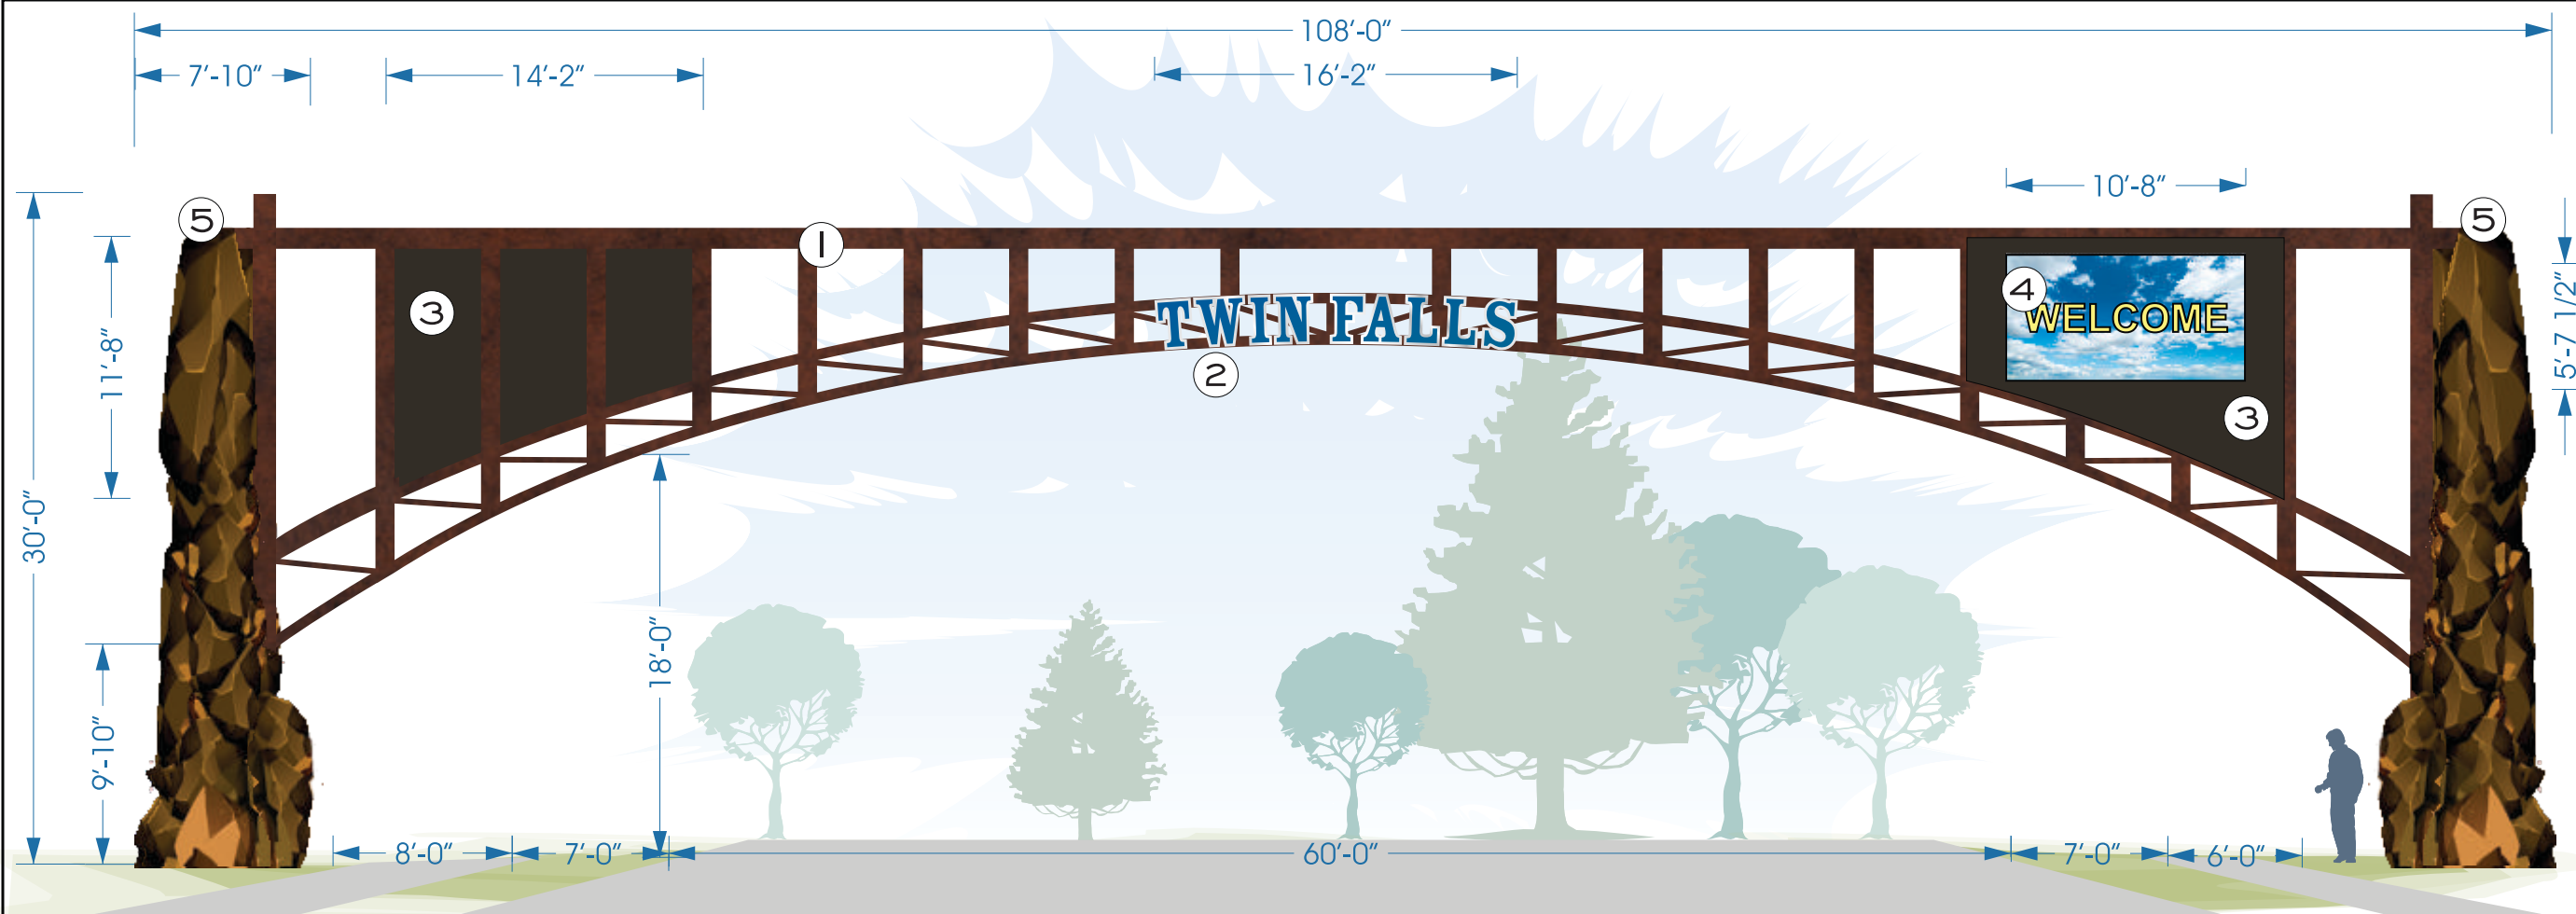

(1) D/F ENTRY WAY ARCH

1. 2-8" STEEL SQ. TUBE FRAME WITH NATURAL RUST FINISH
2. REVERSE PAN CHANNEL LETTER SET
3" RETURNS PAINTED BLUE (PMS 3015C)
BLUE L.E.D HALO ILLUMINATION
.080 ALUMINUM ROUTED BACKER PANEL
3. .080 ALUMINUM BLADE BACKERS FOR EMCs
PAINTED DURANODIC BRONZE (PMS 412C)
4. (2X) 16MM 96 X 192 MATRIX COLOR EMCs
MOUNTED ON EACH SIDE OF ARCH ABOVE ONCOMING TRAFFIC
MOUNTED TO FRAME THROUGH ALUMINUM BACKERS
5. STEEL FRAME COLUMNS WITH CONCRETE BOARD SUBSTRATE
AND LAVA ROCK VENEER TO MATCH CANYON WALLS
TO BE PACKED WITH MORTAR TO CREATE A SMOOTHER SURFACE
TO DISCOURAGE CLIMBING



SIMULATED NIGHT VIEW TO DEMONSTRATE ILLUMINATION

Unauthorized use, reproduction and/or display shall render the infringer liable for up to \$150,000 in statutory damages, plus attorney fees and costs for each infringement under the U.S. Copyright Act (17 U.S.C. 412 & 504).
THIS RENDERING IS CONCEPTUAL---ILLUMINATED AND DAYLIGHT COLORS WILL VARY

CLIENT:	Twin Falls Archway Committee
ADDRESS:	Twin Falls, ID 83303
JOB LOCATION:	Twin Falls, Idaho
DATE:	3/6/2017
SCALE:	1/8" = 1'
ACCOUNT EXECUTIVE:	RL
DRAWN BY:	AS
FILENAME:	TWIN FALLS CITY\Entry Archway\Entry Archway - 29971 REV 3
QUOTE #:	29971
REVISIONS:	

PAGE 2 OF 2
LYTLE SIGNS © 2017
ALL RIGHTS RESERVED



Lytle Signs Inc.

Twin Falls Office

P.O. BOX 305
1925 KIMBERLY RD.
TWIN FALLS, IDAHO 83303

208.733.1739
1.800.621.6836
fax 208.736.8653

Boise/Meridian Office

2070 E. COMMERCIAL ST.
MERIDIAN, IDAHO 83642

208.388.1739
fax 208.388.3966

www.lytlesigns.com
sales @lytlesigns.com

